




SIDE (NORTH WEST) ELEVATION




SIDE (SOUTH EAST) ELEVATION




FRONT (SOUTH WEST) ELEVATION

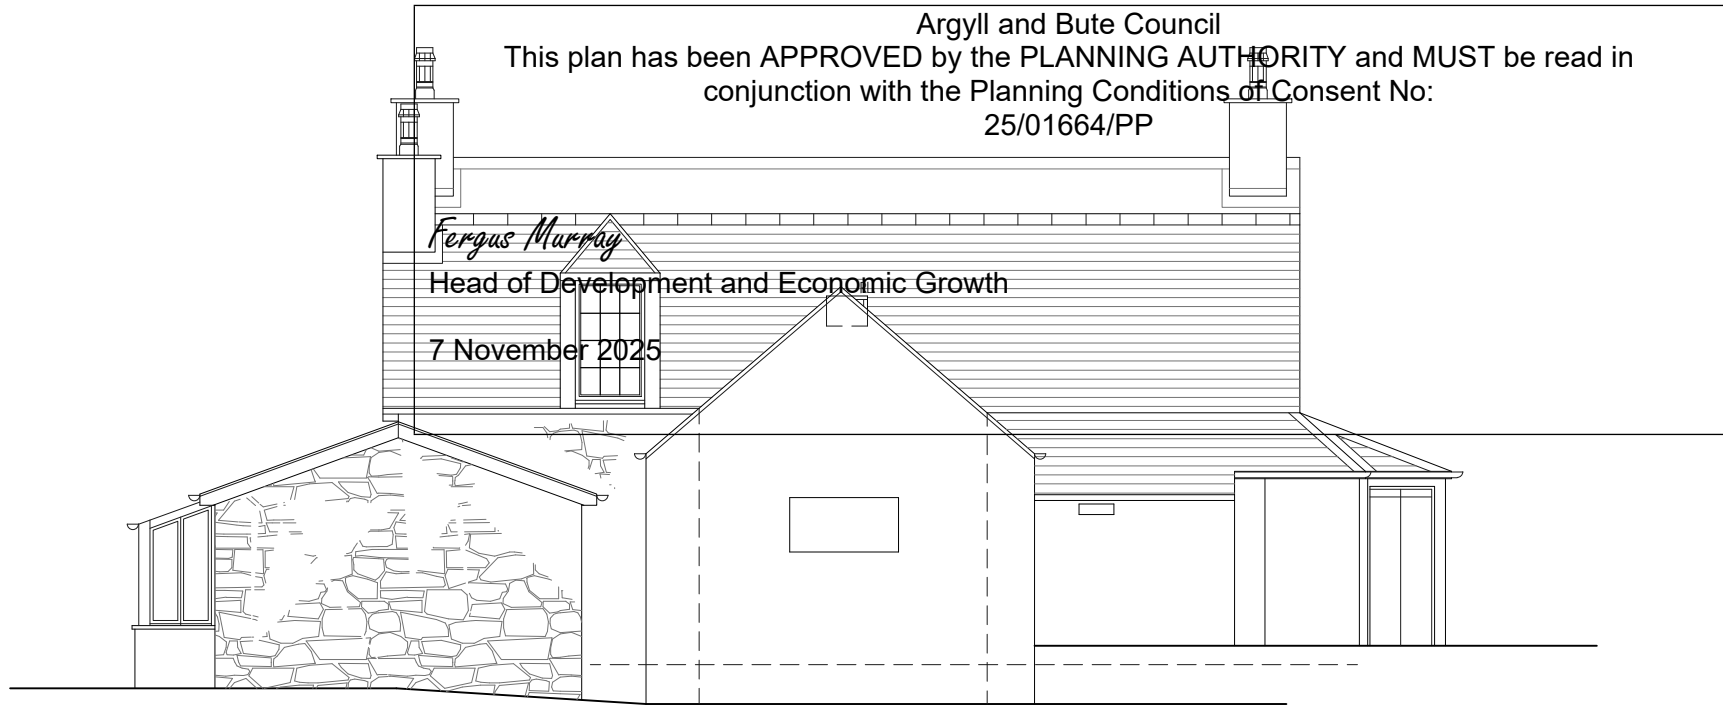


REAR (NORTH EAST) ELEVATION

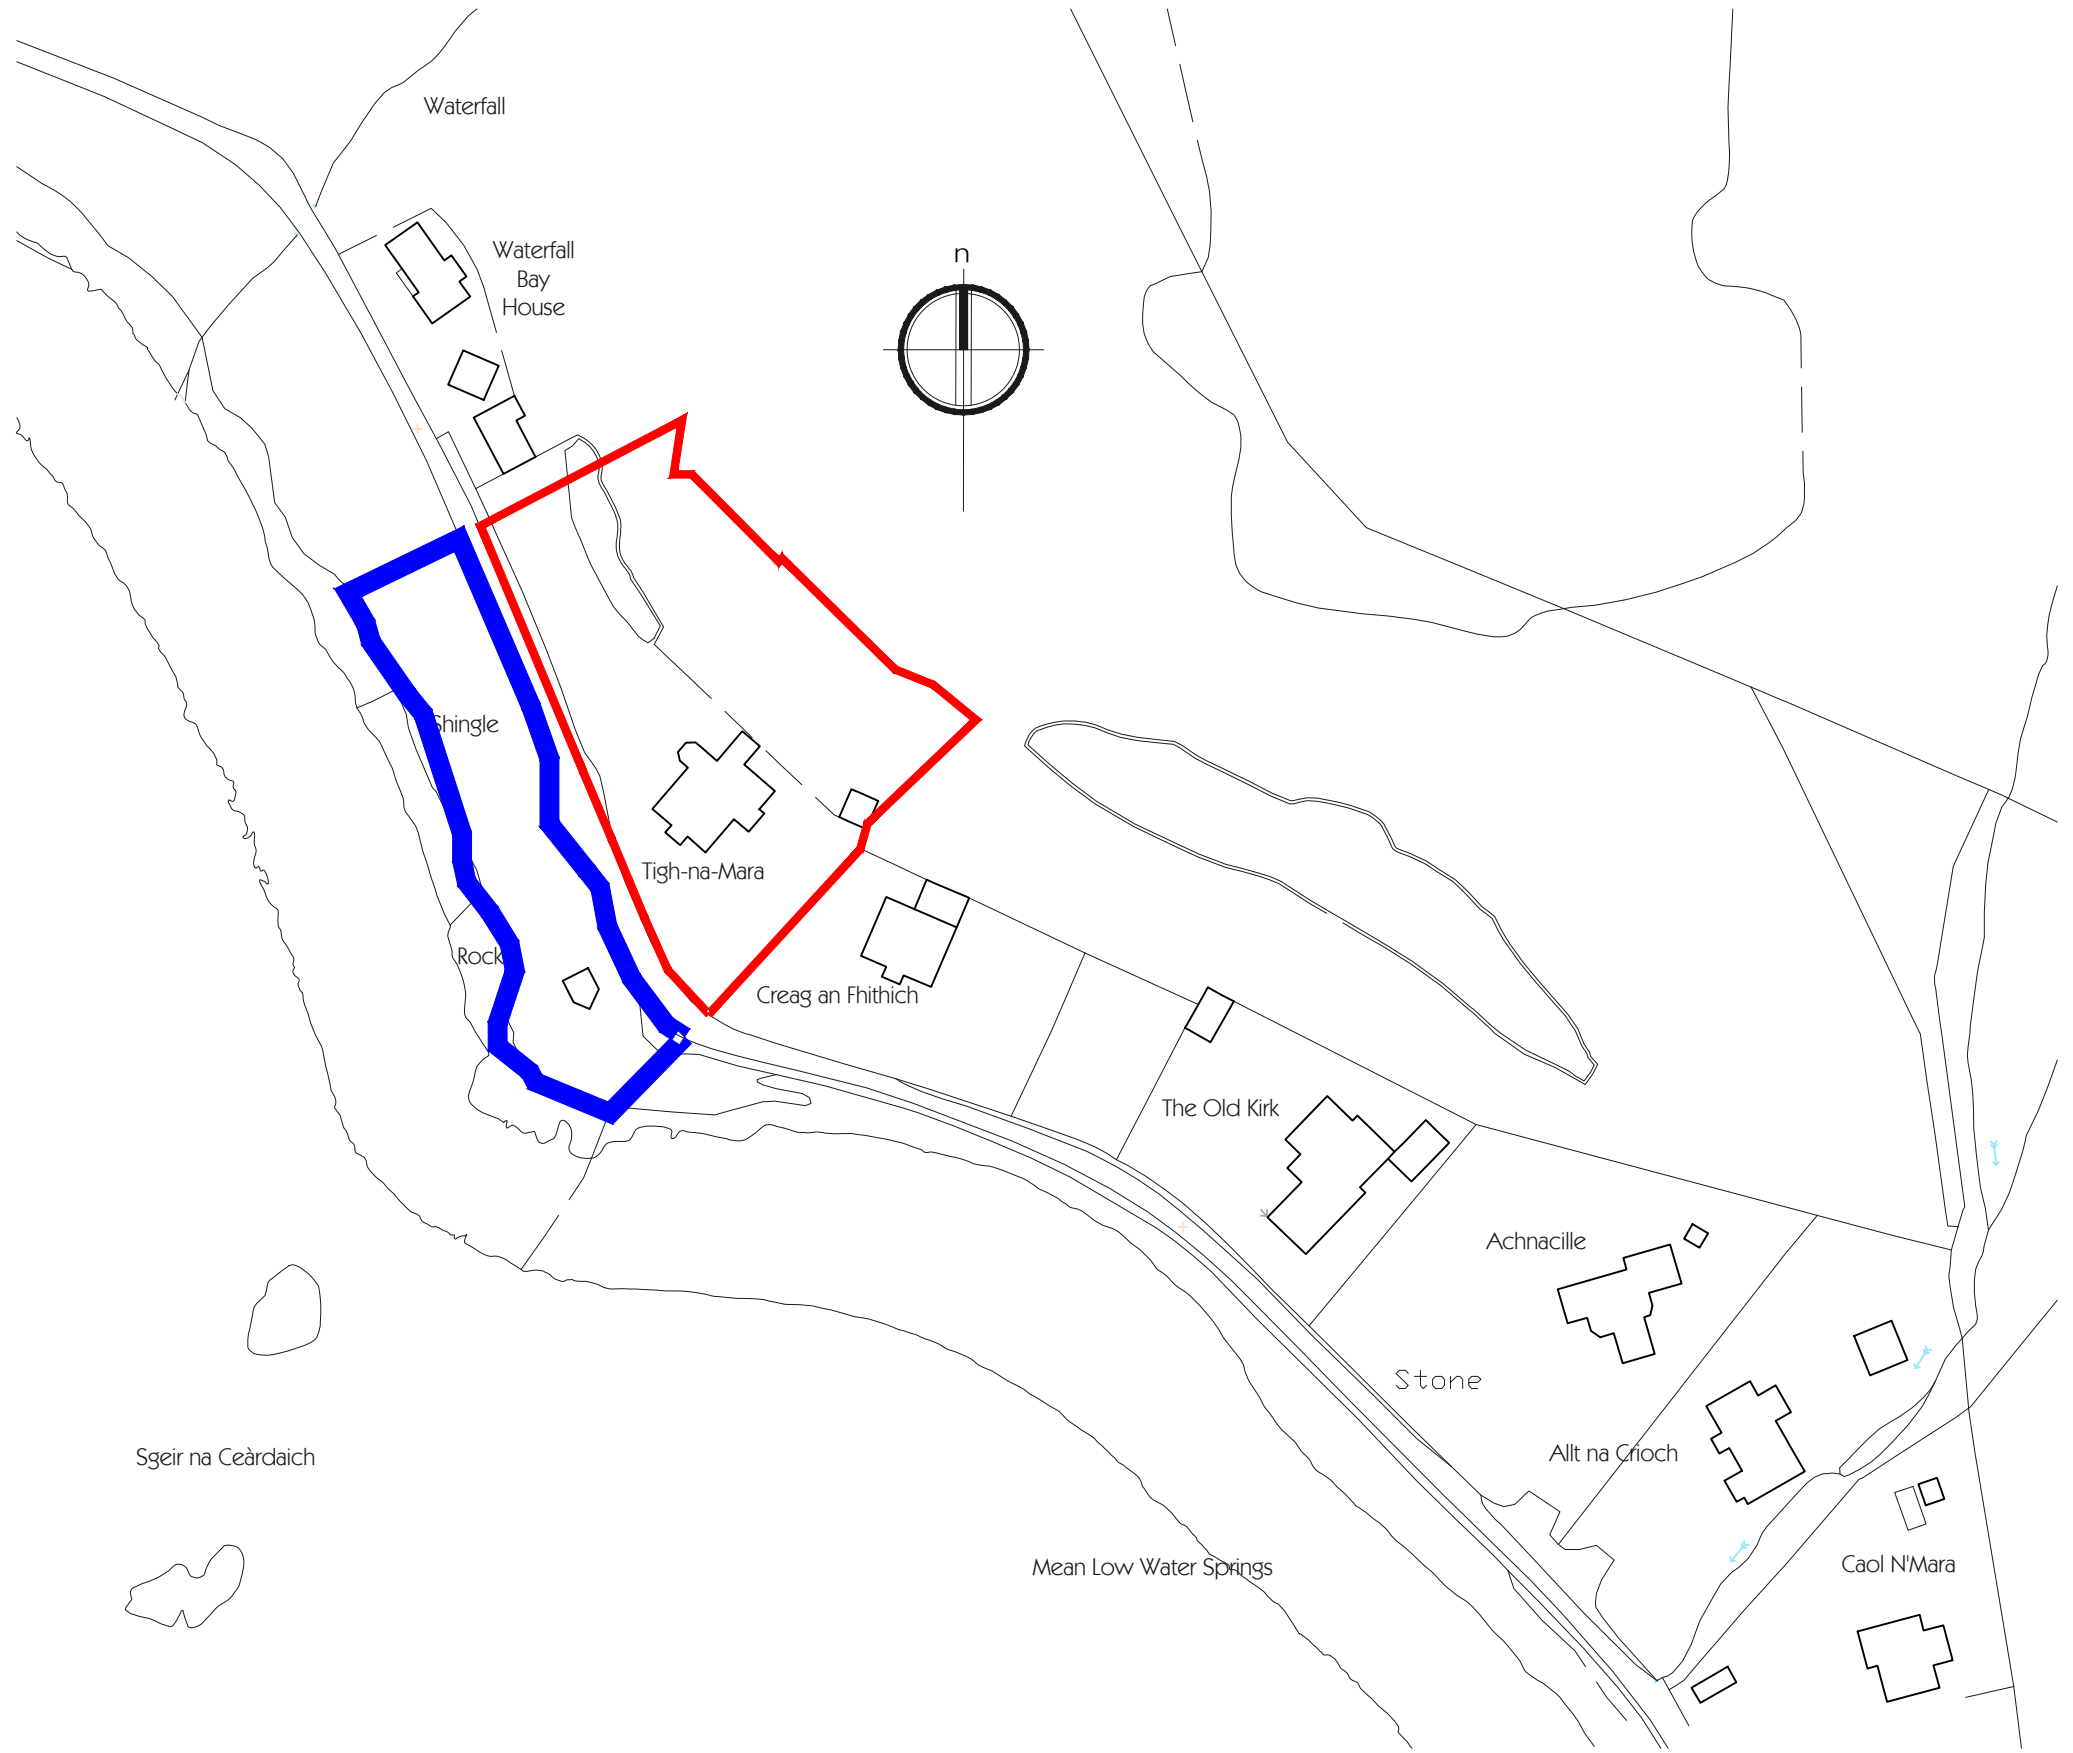


LOCATION PLAN 1:1250

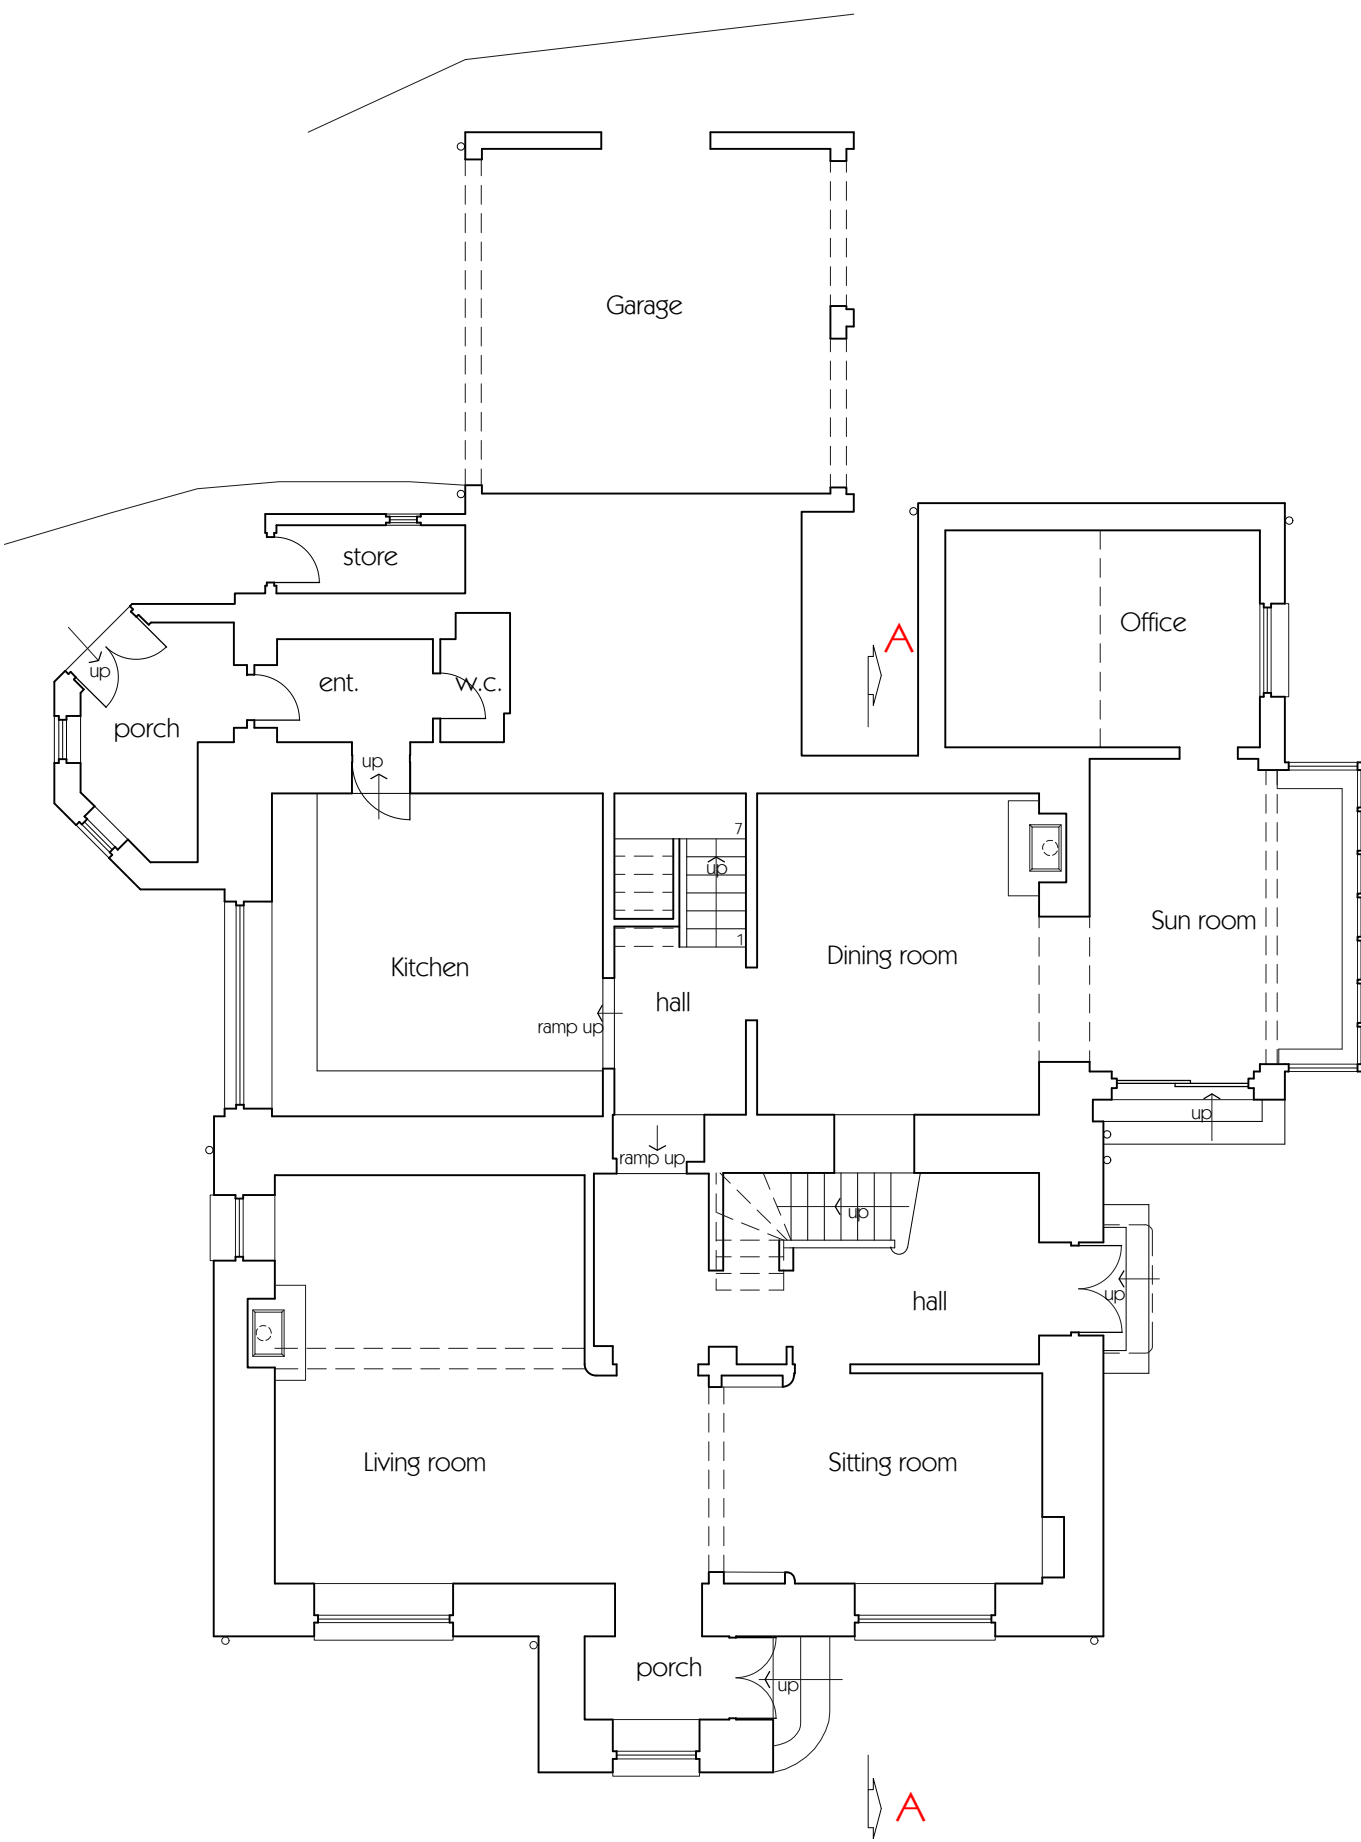


GROUND FLOOR PLAN

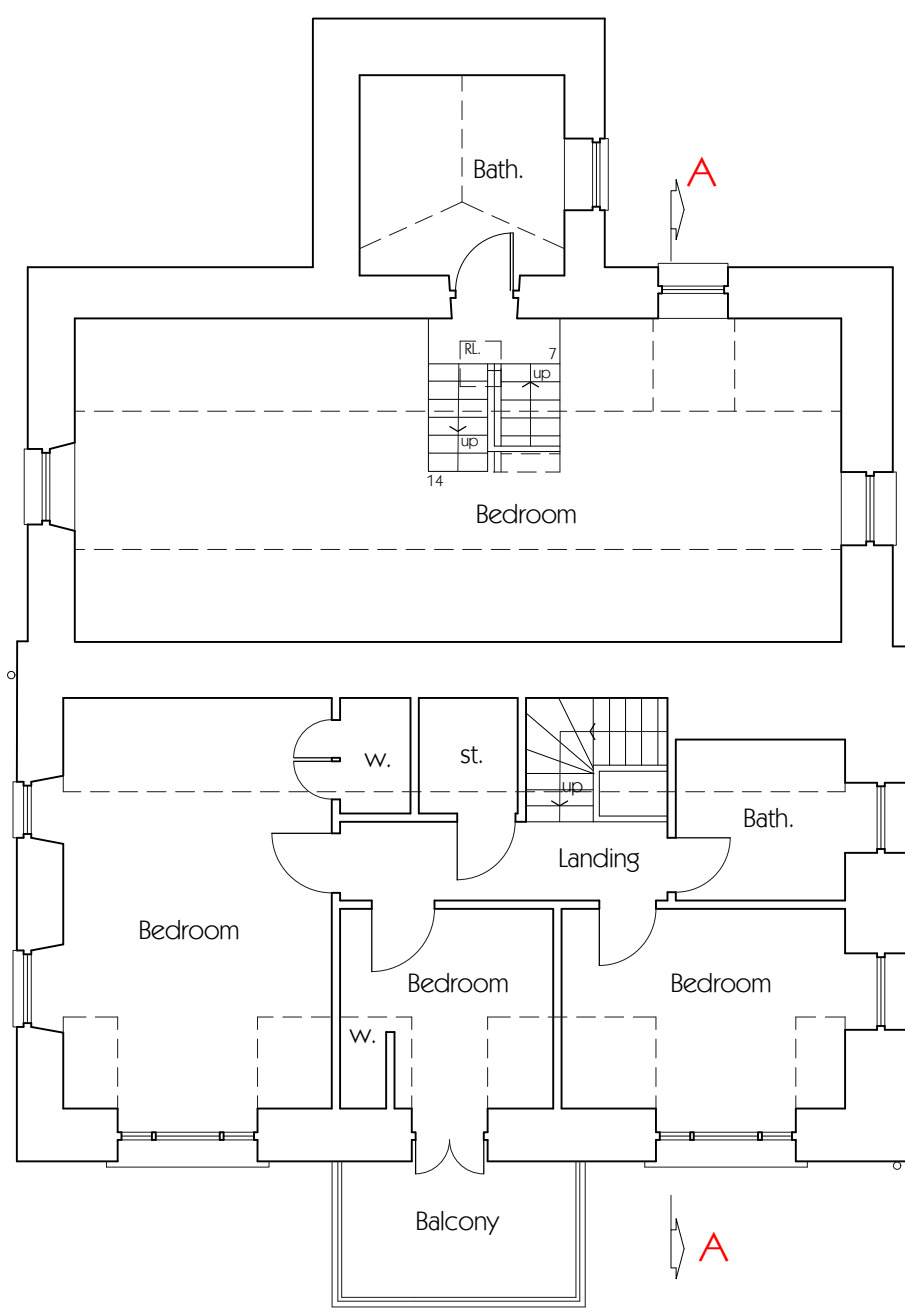

FIRST FLOOR PLAN

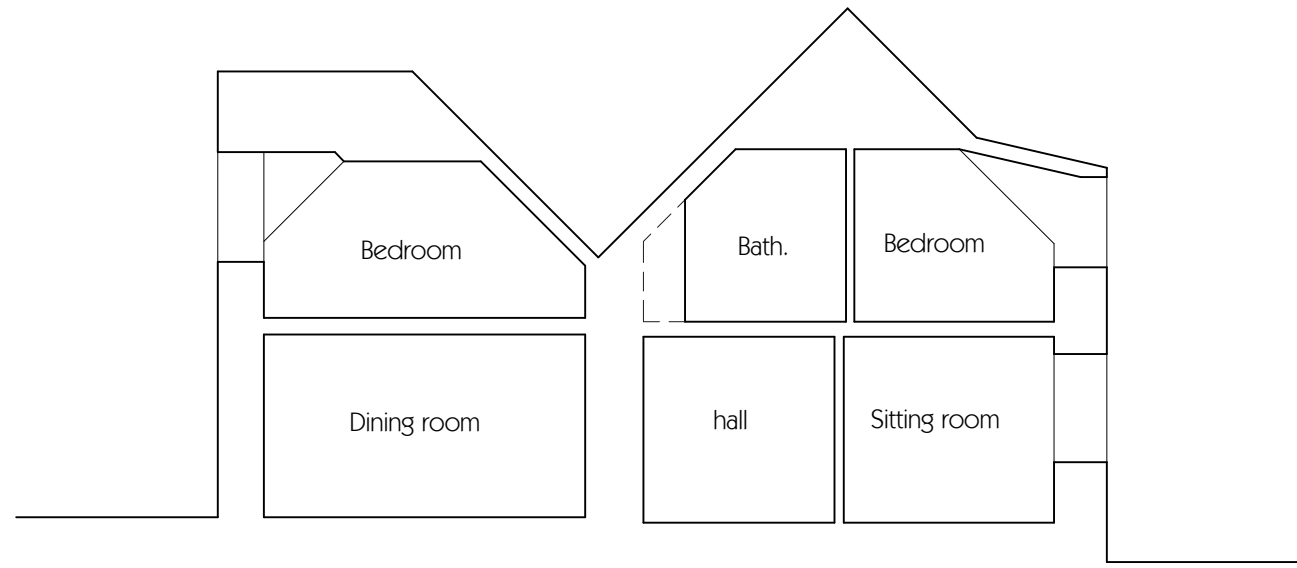

SECTION A - A

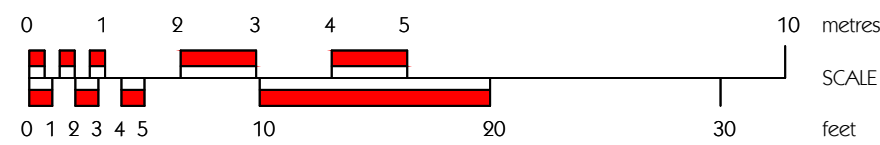

Client	STEPHEN WOODBURN + JAN RAYNER
Project	PROPOSALS AT TIGH NA MARA, KILMELFORD, OBAN, ARGYLL PA34 4XD
Drawing	FLOORPLANS AND ELEVATIONS
Drawn by	FKB/CMD
Date:	AUG 2025
Drawing Scale:	A1 @ 1:100
CAD Filename:	
Drawing No.	2526
Revision	01

NOTE: copyright of this design belongs to Beaton + McMurphy Architects Ltd. and cannot be copied or reproduced without our consent.

The purpose of this drawing is solely for obtaining Planning Permission and/or Building Warrant approval. The drawing may be suitable for construction purposes but it may be necessary to augment/and or amend this information for this purpose. No liability will be accepted for any omission on this drawing should the drawing be used for construction purposes.




FRONT (SOUTH WEST) ELEVATION




SIDE (SOUTH EAST) ELEVATION




REAR (NORTH EAST) ELEVATION

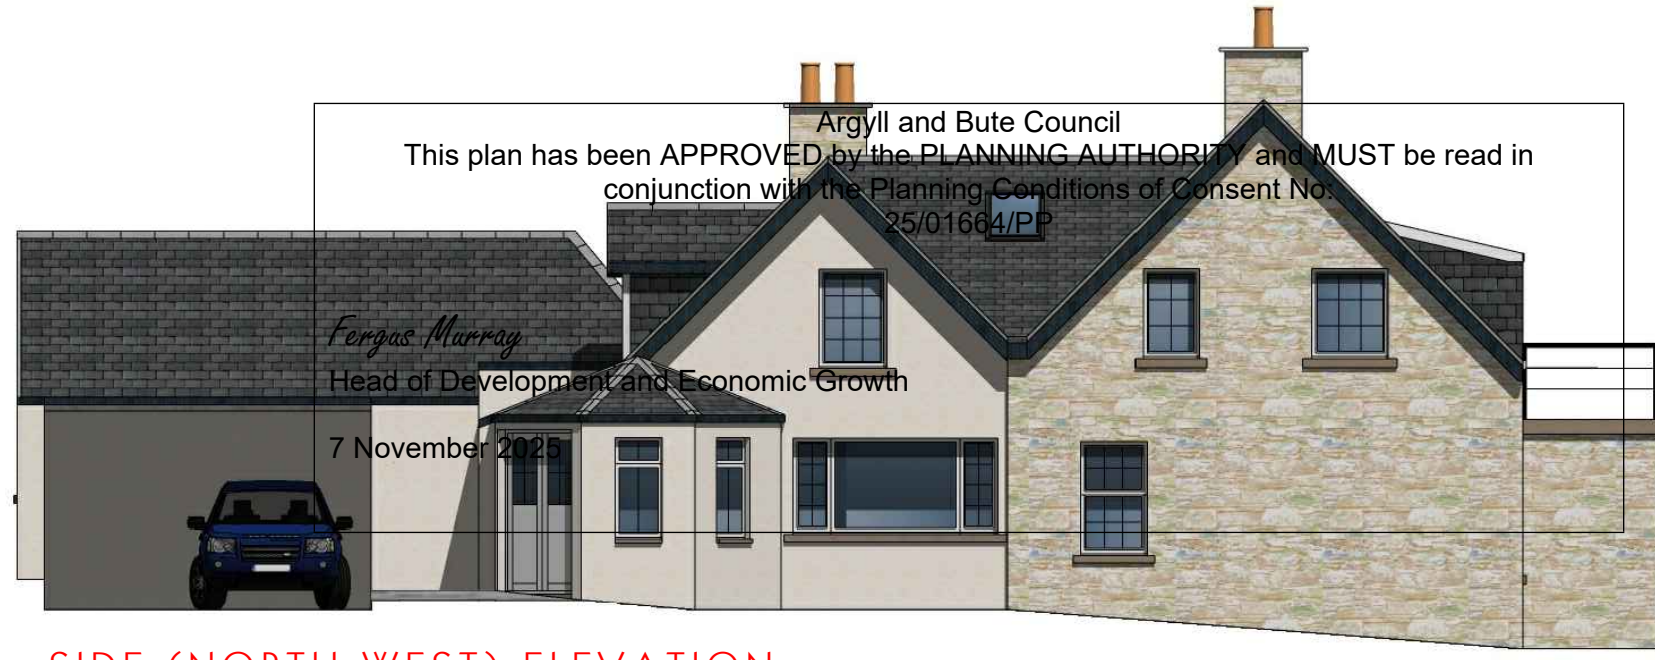


SIDE (NORTH WEST) ELEVATION

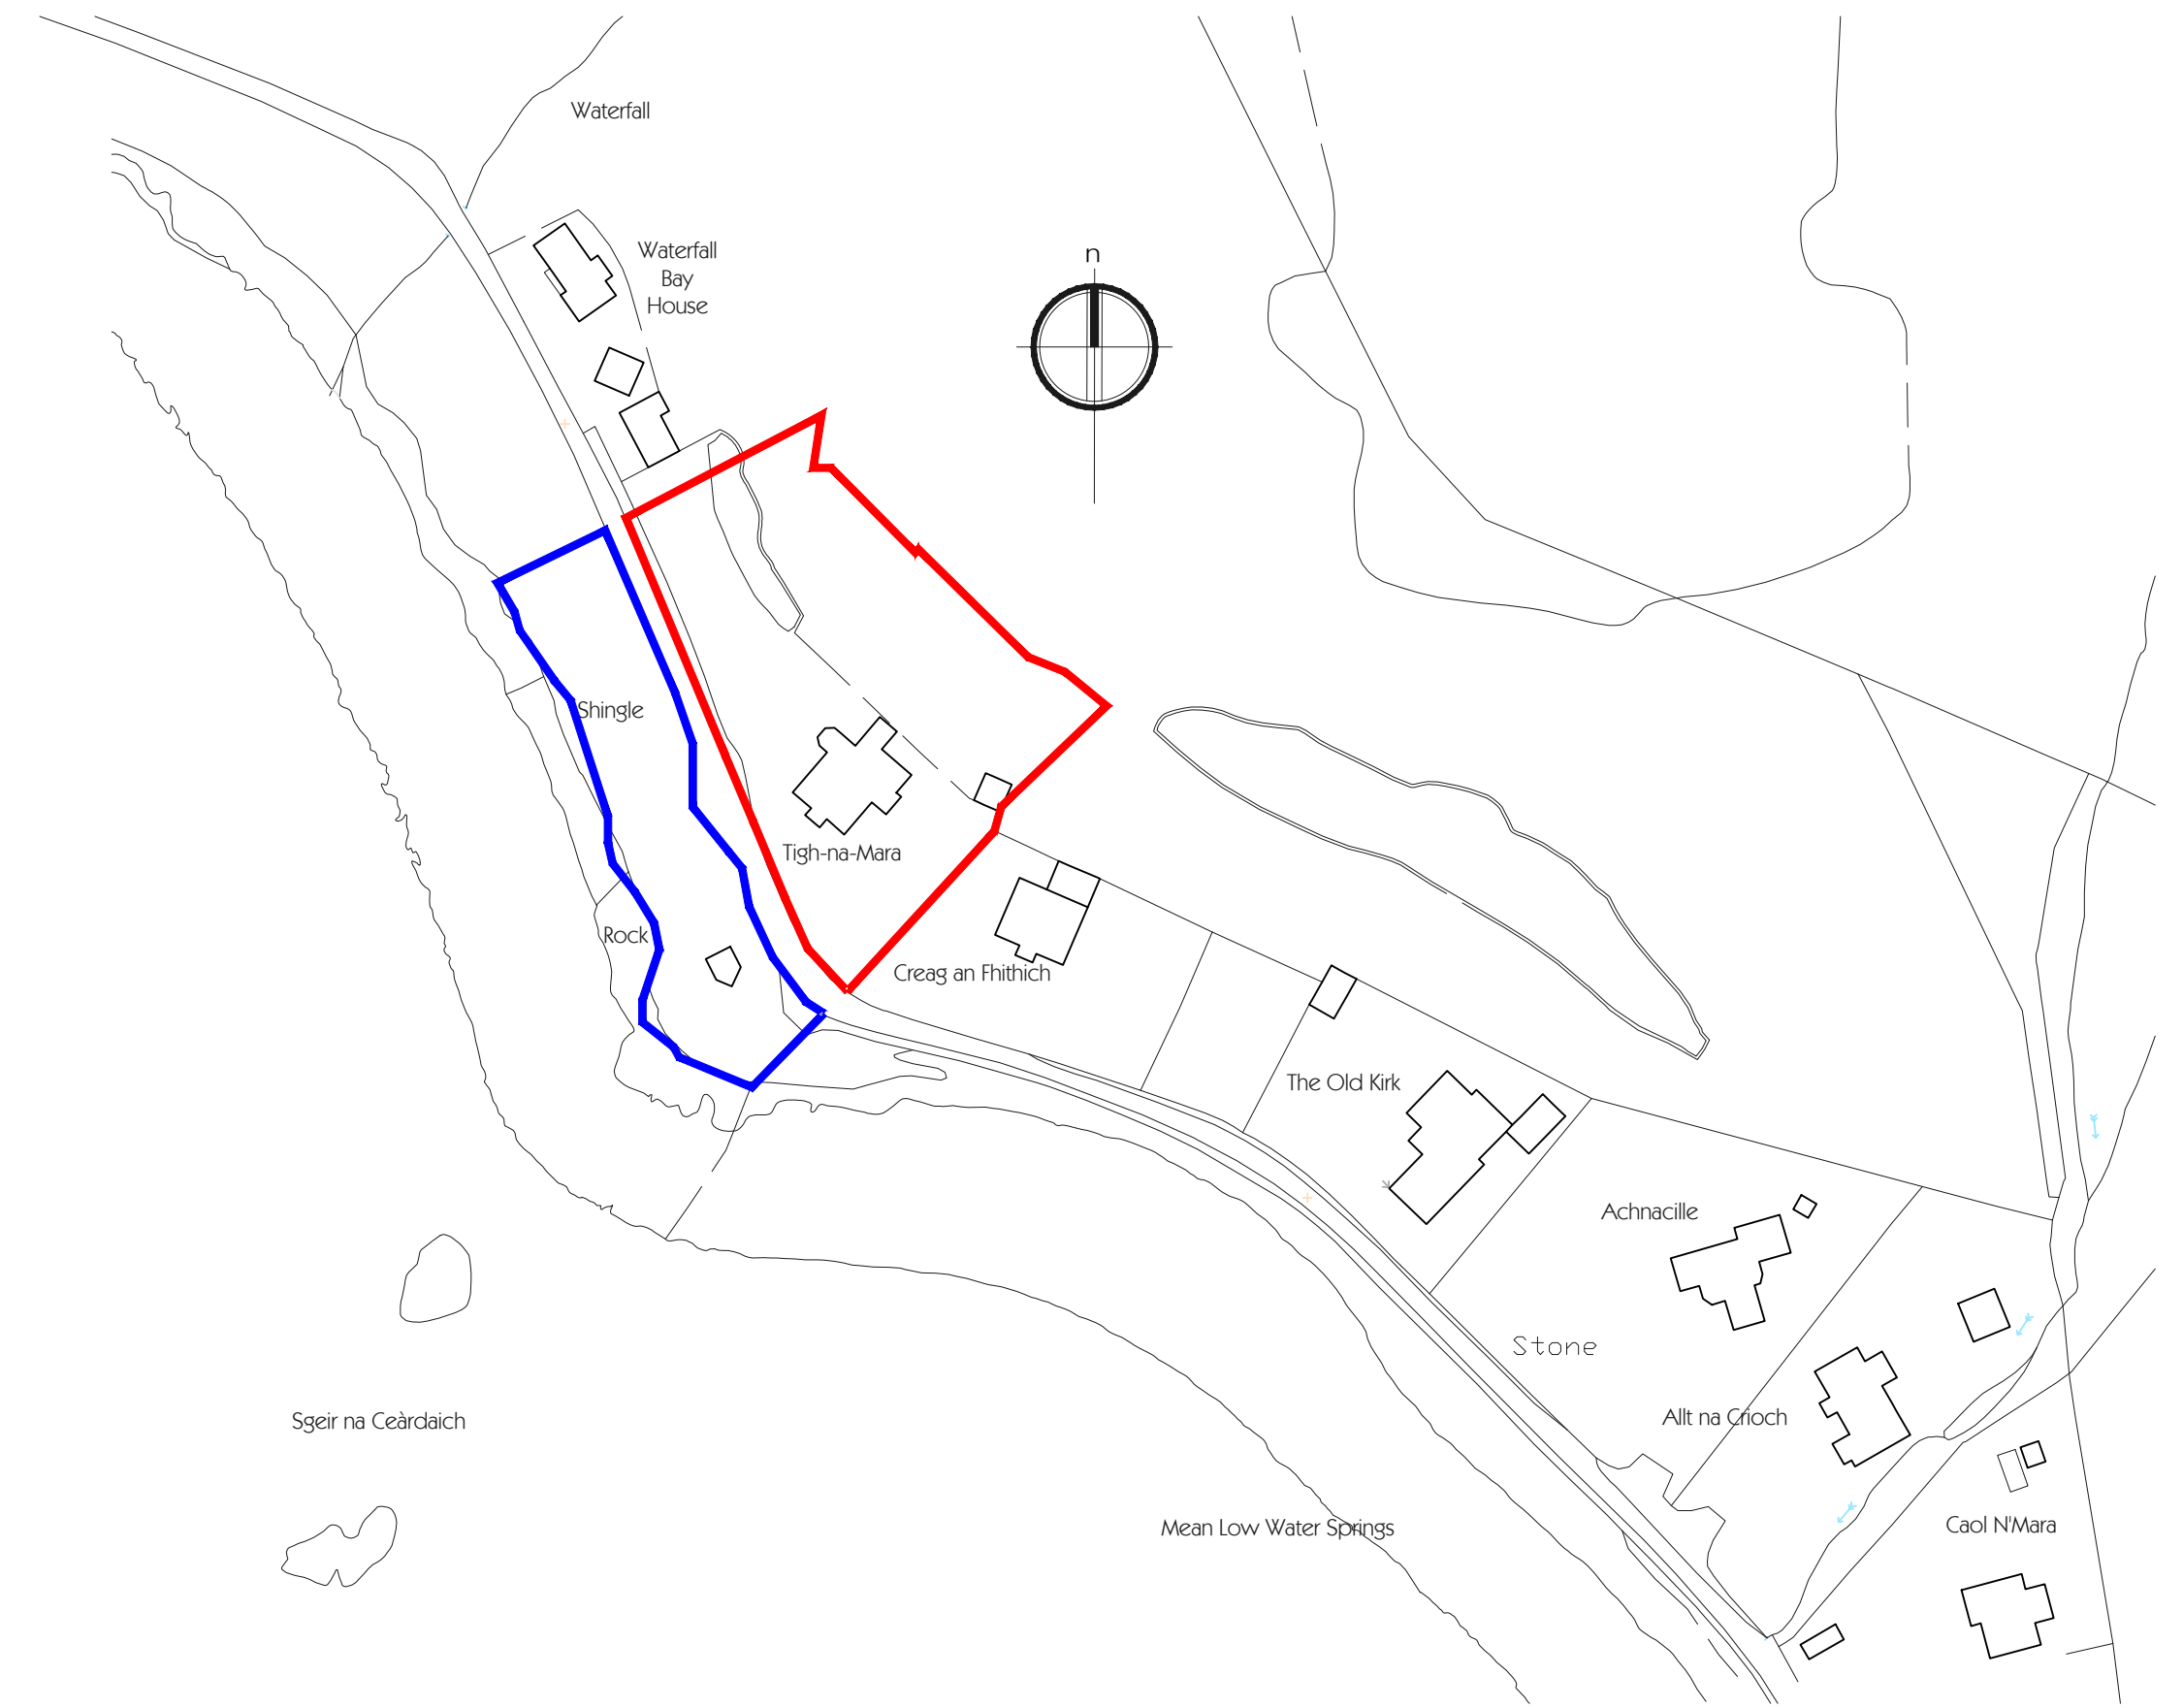


LOCATION PLAN 1:1250

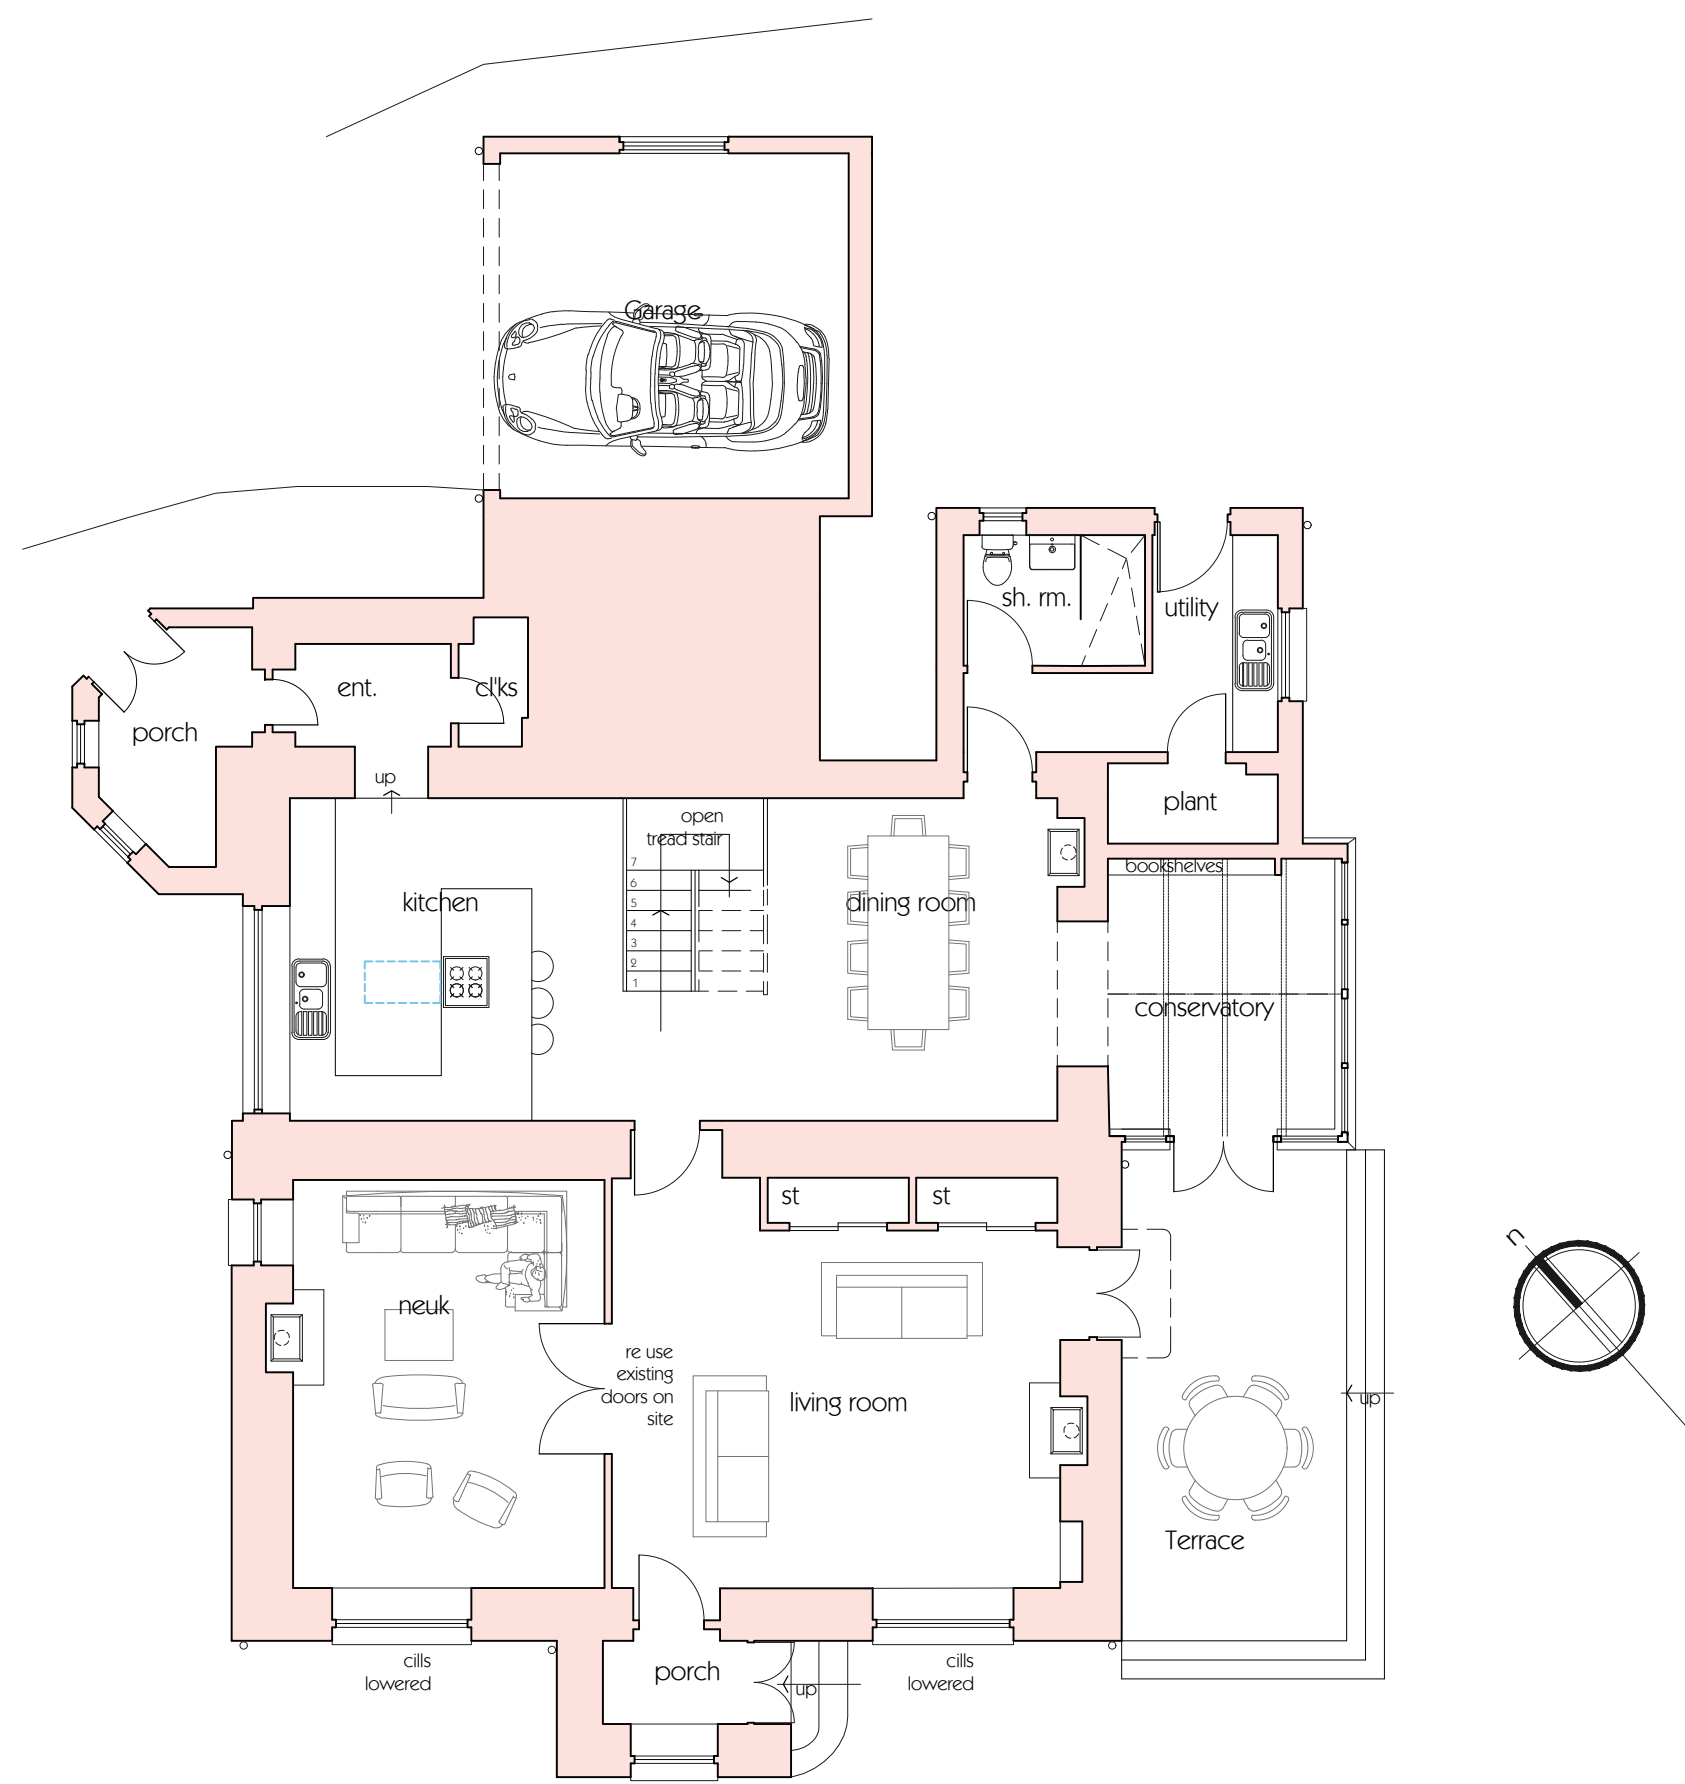


GROUND FLOOR PLAN

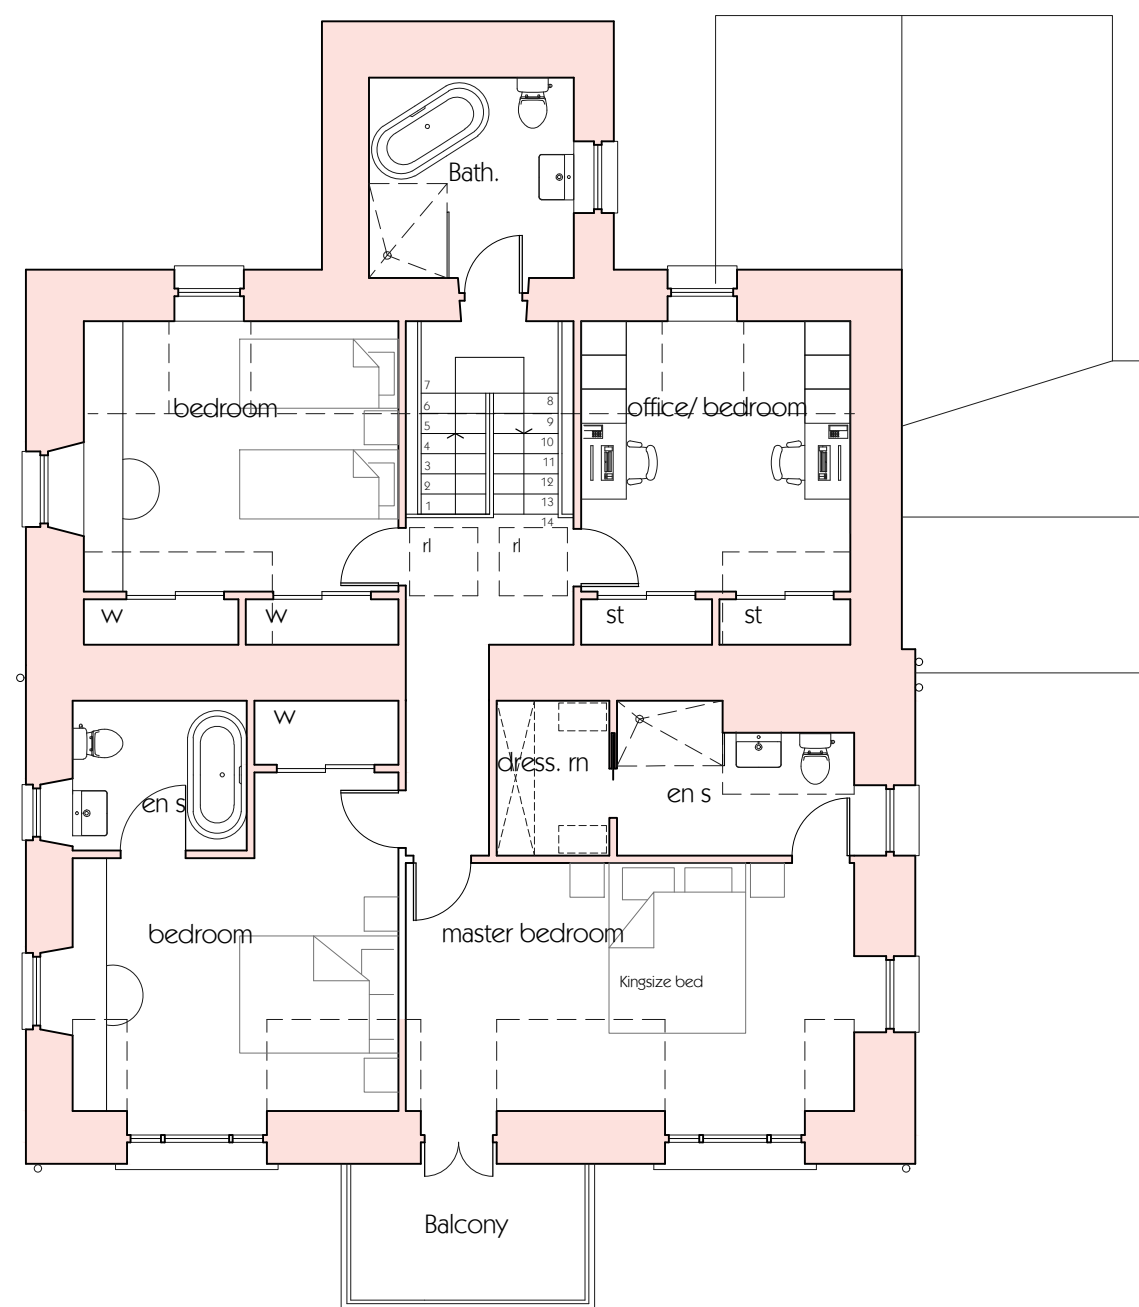

FIRST FLOOR PLAN

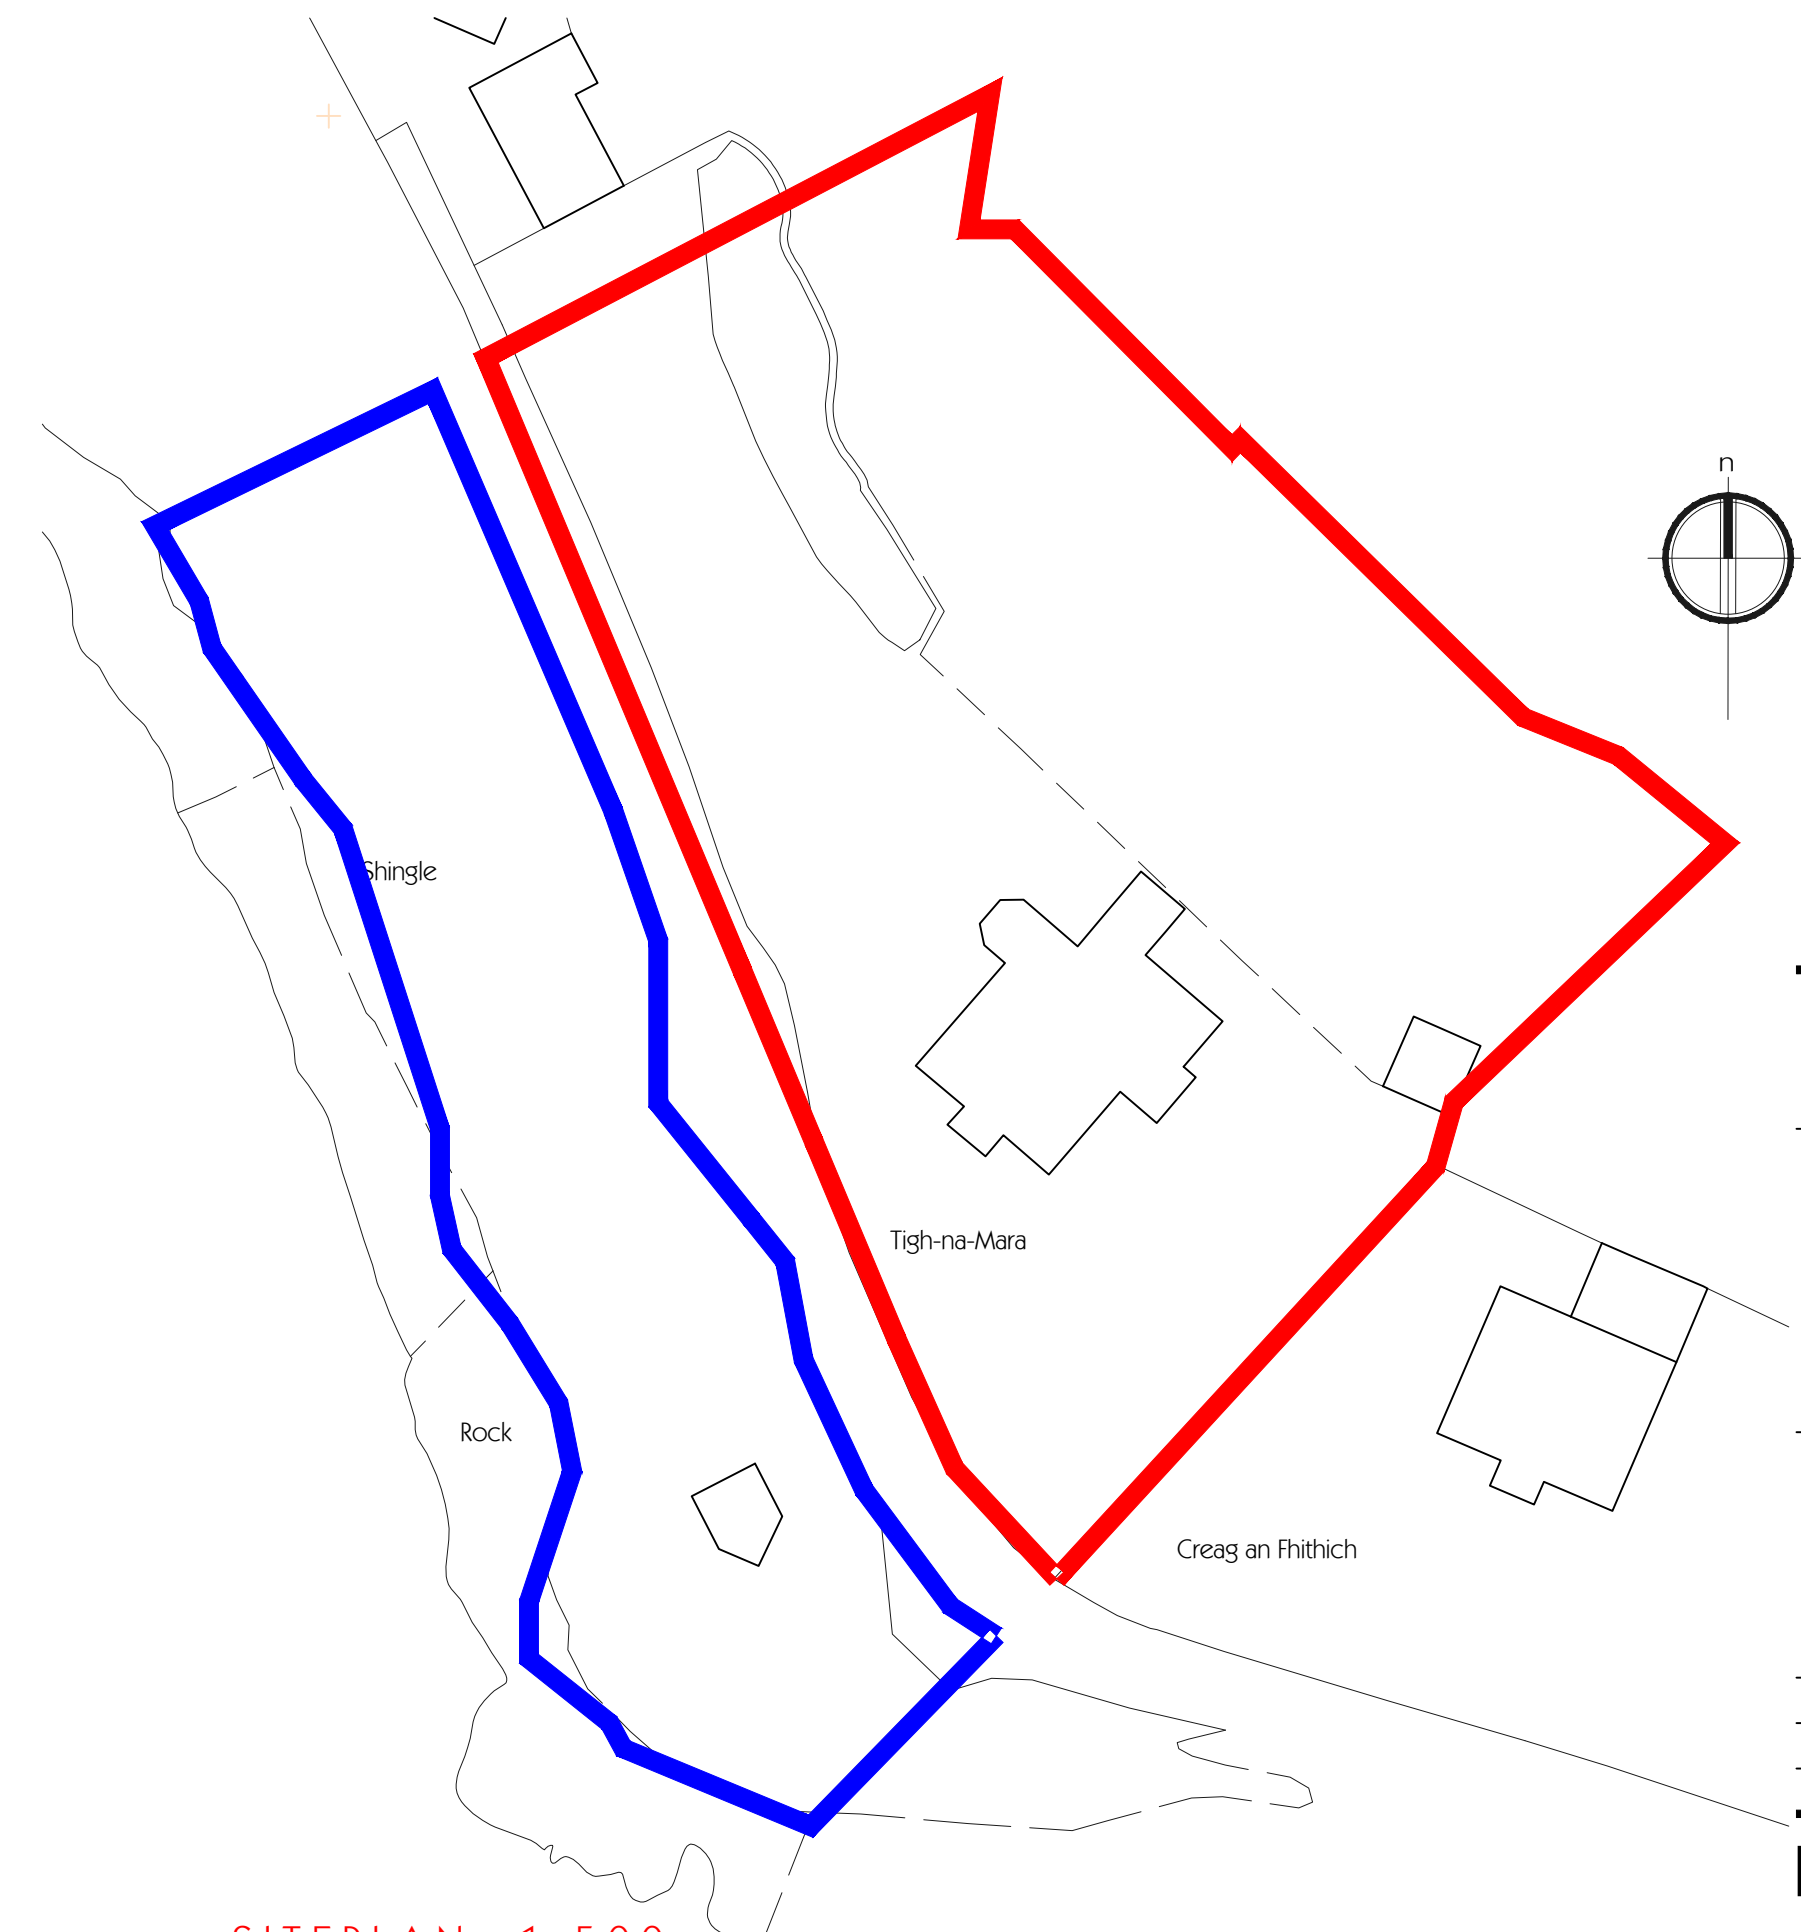

SITEPLAN 1:500

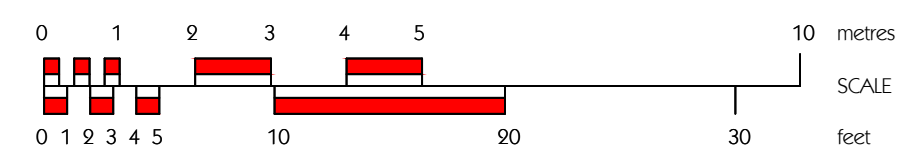

Client	STEPHEN WOODBURN + JAN RAYNER		
Project	PROPOSALS AT TIGH NA MARA, KILMELFORD, OBAN, ARGYLL PA34 4XD		
Drawing	FLOOR PLANS AND ELEVATIONS		
SCHEME DESIGN			
Drawn by	FKB/CMD	Date:	AUG 2025
Drawing Scale:	A1 @ 1:100		
CAD Filename:			
Beaton + McMurphy architects			
tigh na glaic, taynuilt, argyll. pa35 1jw tel - 01866 822350		web - www.bmarchitects.co.uk	
Drawing No.	2526	Revision	02 A

NOTE: copyright of this design belongs to Beaton + McMurphy Architects Ltd. and cannot be copied or reproduced without our consent.
The purpose of this drawing is solely for obtaining Planning Permission and/or Building Warrant approval. The drawing may be suitable for construction purposes but it may be necessary to augment/and or amend this information for this purpose. No liability will be accepted for any omission on this drawing should the drawing be used for construction purposes.



Argyll and Bute Council
This plan has been APPROVED by the PLANNING AUTHORITY and MUST be read in
conjunction with the Planning Conditions of Consent No
25/01664/PP

Fergus Murray
Head of Development and Economic Growth
7 November 2025



PERSPECTIVE VIEWS

Client
STEPHEN WOODBURN + JAN RAYNER

Project
**PROPOSALS AT TIGH NA MARA,
KILMELFORD,
OBAN, ARGYLL
PA34 4XD**

Drawing
PERSPECTIVE VIEWS

SCHEME DESIGN

Drawn by: **FKB/CMD** Date: **AUG 2025**
Drawing Scale: **A1 @ 1:100**
CAD Filename:

Beaton + McMurphy
tigh na glaic, taynuilt, argyll. pa35 1jw architects
tel - 01866 822350 web - www.bmarchitects.co.uk

Drawing No. **2526** Revision **03**

NOTE: copyright of this design belongs to Beaton + McMurphy Architects Ltd. and cannot be copied or reproduced without our consent.
The purpose of this drawing is solely for obtaining Planning Permission and/or Building Warrant approval. The drawing may be suitable for construction purposes but it may be necessary to augment/and or amend this information for this purpose. No liability will be accepted for any omission on this drawing should the drawing be used for construction purposes.